



**EAVES**

- PREFINISHED FACIA
- ALUMINUM SOFFITS (VENTED)
- CONTINUOUS EAVESTROUGH WITH DOWNSPOUTS

**DECK**

- PWF JOISTS AND BEAMS
- DECKING TREATED 2X6 RADIUS EDGE BOARDS
- DECK RAILING HEIGHT 36" WHERE DECK IS MORE THAN 24" ABOVE FINISHED GRADE OR 44" WHERE DECK IS MORE THAN 12" ABOVE FINISHED GRADE
- MAX. 4" OPENINGS IN RAILINGS

**EXTERIOR DOORS**


- DEADBOLTS REQUIRED ON ALL DOORS OPENING INTO HOUSE
- GARAGE TO HOUSE DOOR SHALL BE SELF-CLOSING
- SOLID BLOCKING REQUIRED ON ALL EXTERIOR DOORS AT LOCK HEIGHT BOTH SIDES

**WINDOWS**


- ALL BASEMENT WINDOWS TO MEET EGRESS CODE

3 FT CANTILEVERED ROOF TRUSSES OVER DECK AREA

FRONT ELEVATION

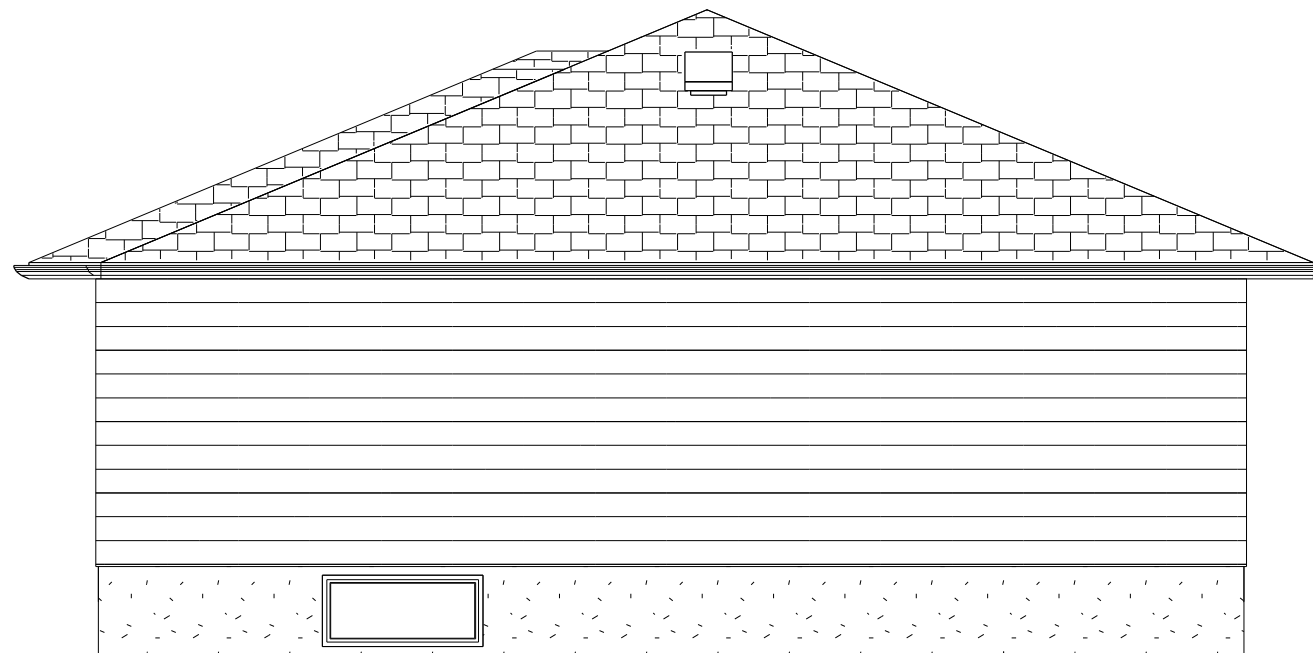

RIGHT ELEVATION

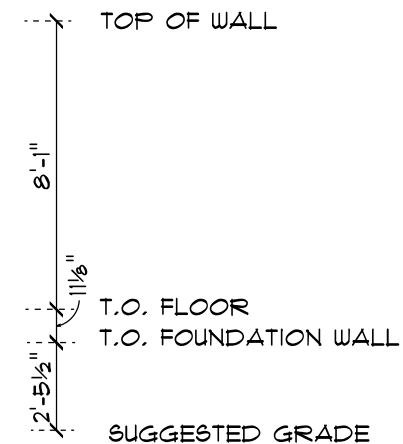

THIS DRAWING AND ALL IDEAS CONTAINED HEREIN REMAIN THE PROPERTY OF TW DESIGN & DRAFTING AND CANNOT BE COPIED OR REPRODUCED WITHOUT THE CONSENT OF THE DESIGNER

SCALE: NTS  
DRAWN BY: TW  
DATE:

**TW Design & Drafting**  
PO Box 331  
Salt Lake City, UT 84143  
PHONE: 303-621-7790  
FAX: 303-744-8145  
twdesign@gmail.com  
twdesign.com  
SUA 980

**SOFTPLAN**  
ARCHITECTURAL DESIGN SOFTWARE

YOUR NAME  
YOUR STREET  
ANY TOWN  
Salt Lake City, UT 84143  
PHONE: 123-456-7890  
FAX: 9876