


ELECTRICAL LEGEND		
ELECTRICAL	COUNT	SYMBOL
ceiling fan 5 bladed O3	3	
ceiling fixture	16	
pendant cone	1	
exterior light O2	5	
outlet	33	
outlet gfi	6	
switch - rocker style	8	
switch 3 way - rocker style	2	
switch double - rocker style	3	
switch triple - rocker style	2	
vanity bar light O2	2	
wall sconce O1	4	

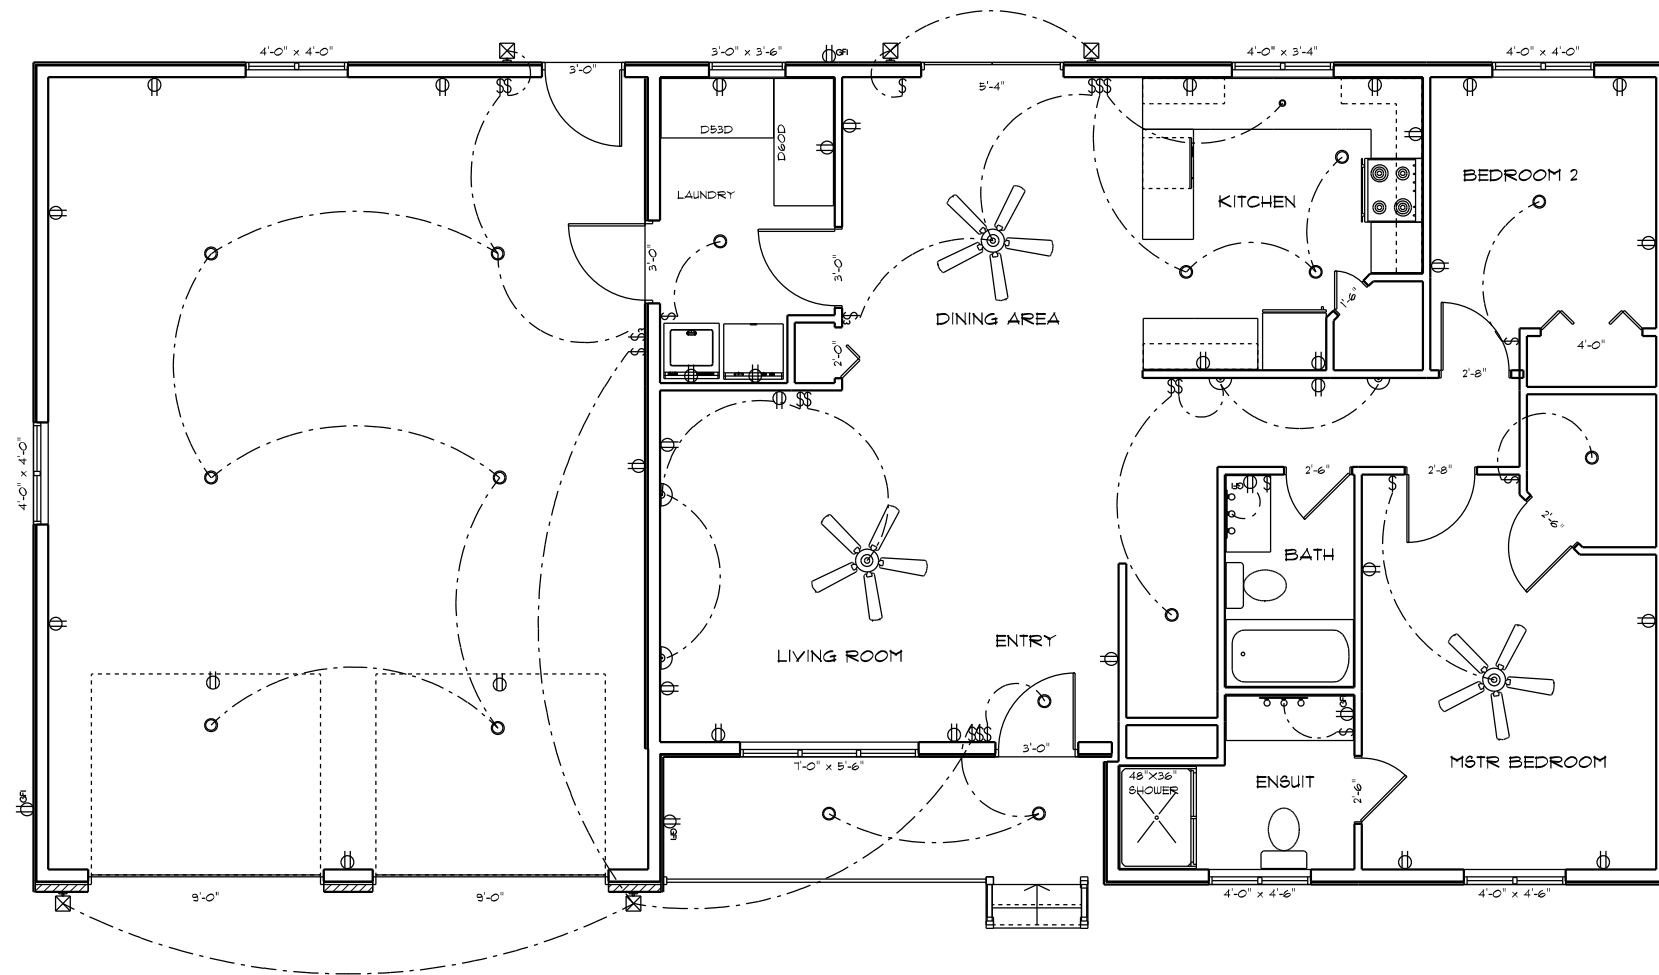

ELECTRICAL IS SUGGESTED ONLY
ELECTRICIAN, CONTRACTOR AND
HOMEOWNER TO MAKE FINAL
DECISION AS TO THE LOCATION OF
ALL LIGHTS, SWITCHES, RECEPTILES, ETC.

PWF BASEMENT WALLS SHALL CONFORM TO
THE REQUIREMENTS OF CAN/CSA-S406
"Construction of Preserved Wood Foundations"

